


01
01.01

FLOOR PLAN
1:100

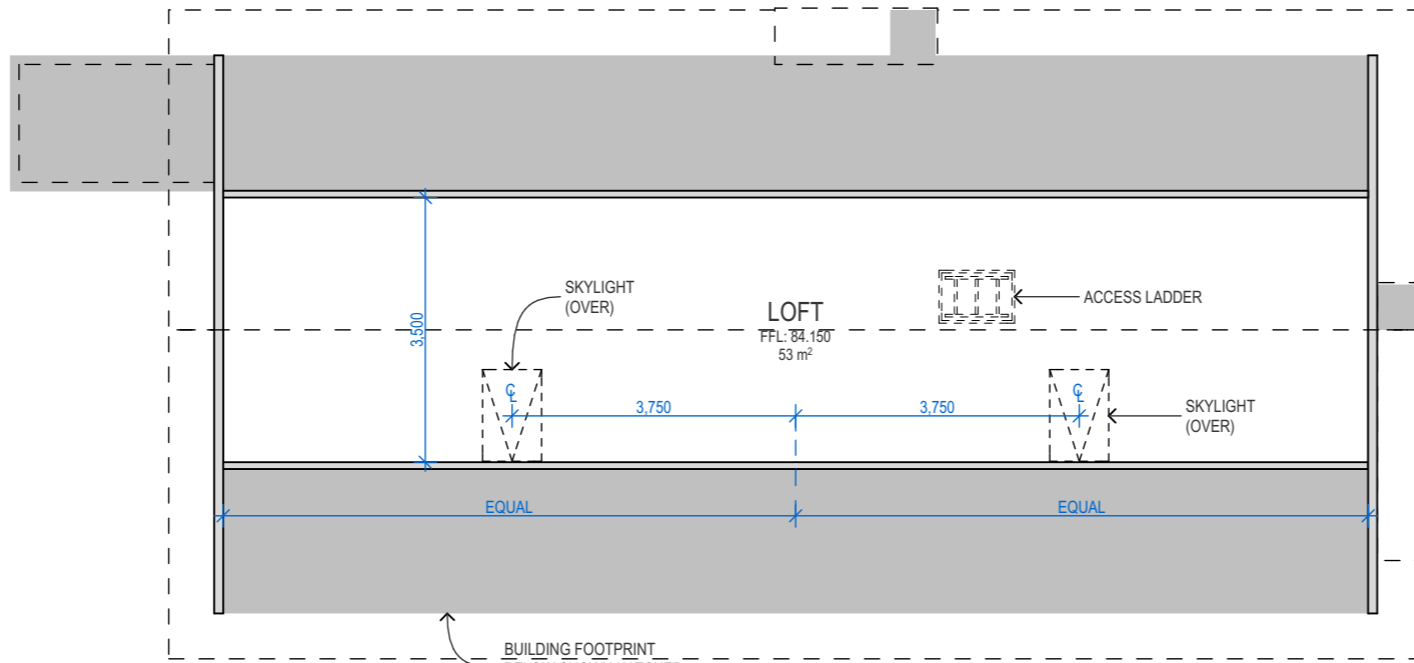

02
02.02

UNIT 4 LOFT PLAN
1:100

REV	ID	DESCRIPTION	DATE
A		DEVELOPMENT APPROVAL	2/04/2015

ARCHITECT: sid 2.0	SCALE: 1:100	PROJECT NO: 2014-17 EHG	DWG NO: 02.03
DRAWN: CH	ISSUE DATE: 2/04/2015	REVISION A	