


01 FLOOR PLAN
01.01

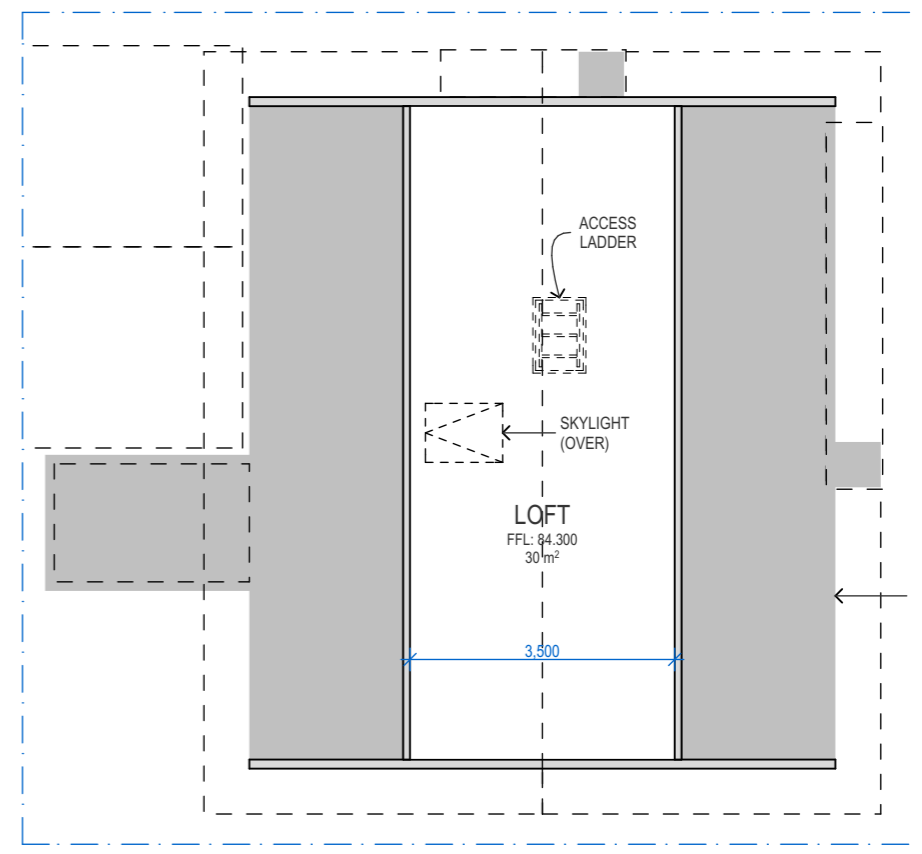

02 UNIT 5 LOFT PLAN
2.04 1:100

| REV | ID | DESCRIPTION | DATE |
|-----|----|----------------------|-----------|
| A | | DEVELOPMENT APPROVAL | 2/04/2015 |

| | | | |
|-----------------------|--------------------------|----------------------------|-------------------------|
| ARCHITECT: sid 2.0 | SCALE: 1:100 | PROJECT NO: 2014-17 EHG | DWG NO: 02.04 |
| DRAWN: CH | ISSUE DATE: 2/04/2015 | REVISION A | |